


ACVIM Animal Wellness Expo

June 12, 2010

Anaheim Convention Center

REVISION DATE:
03/18/10 bm

BOOTH COUNT

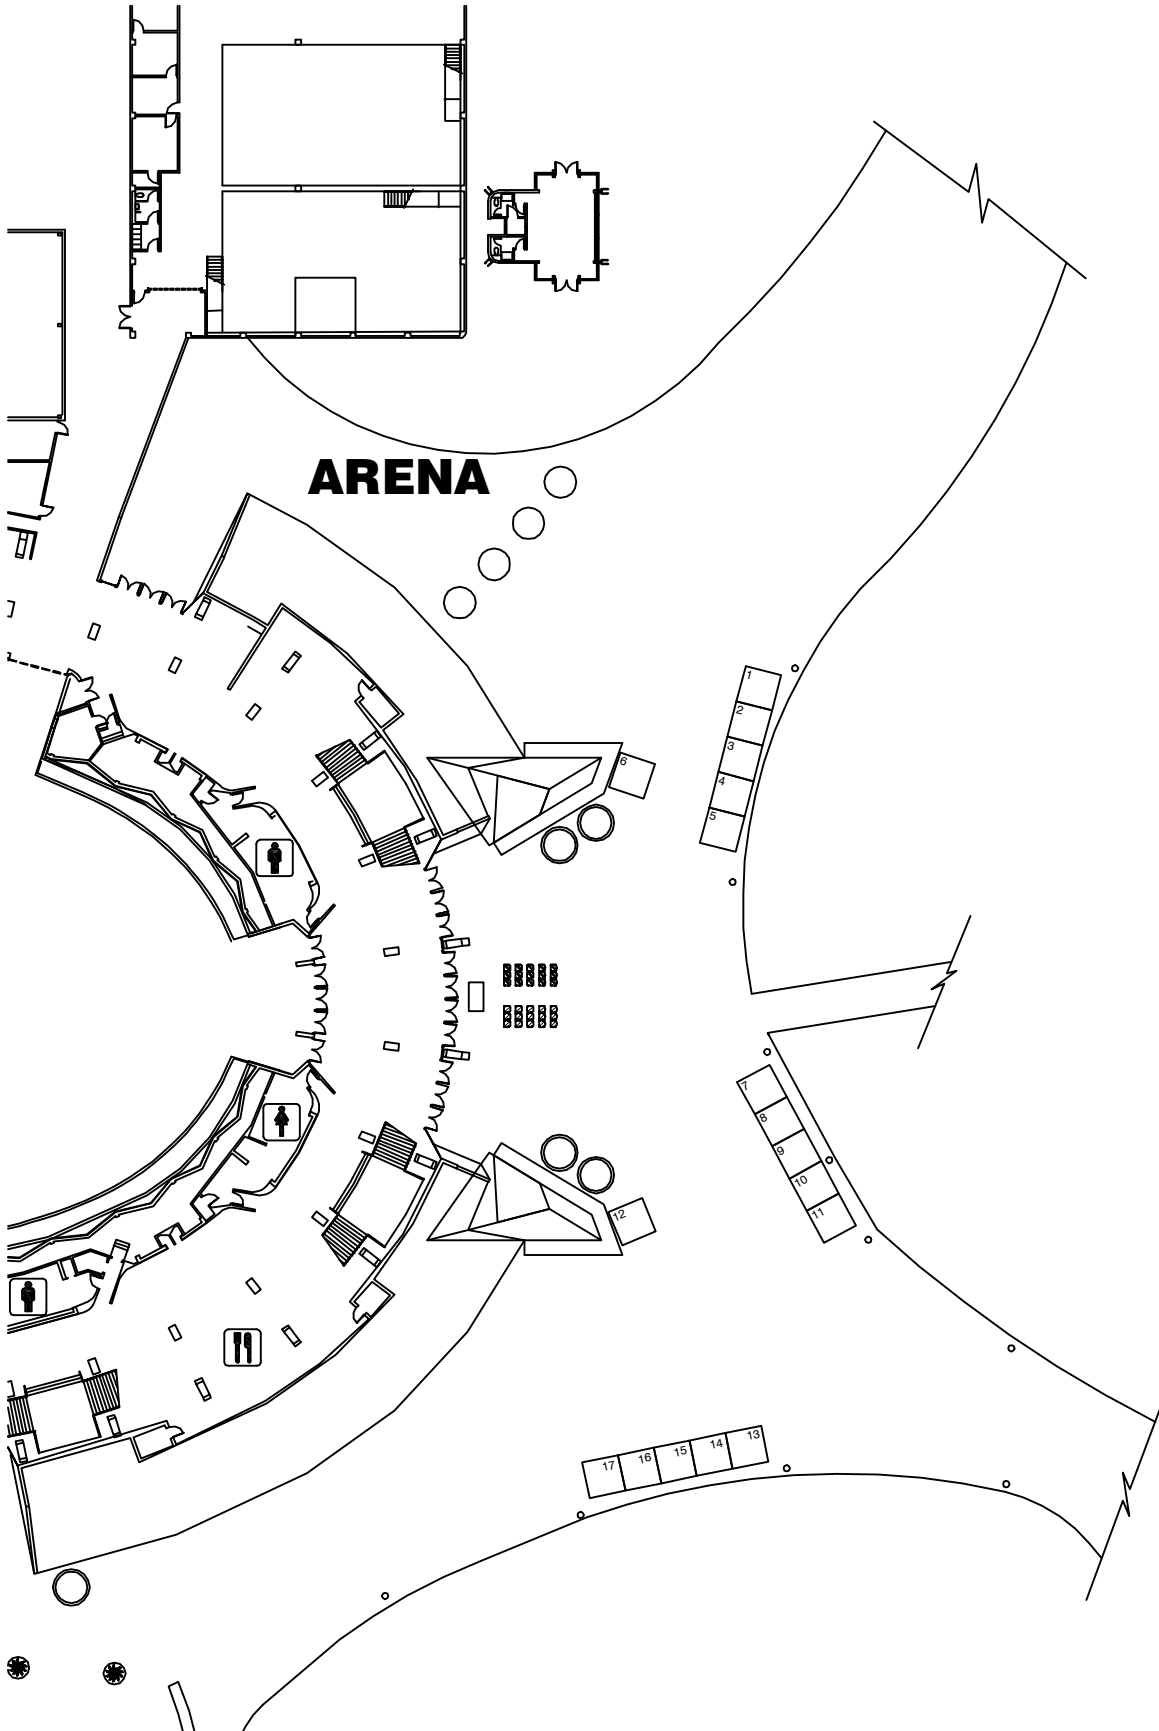

BLDG. LEGEND:

DRAWING STARTED:
10/21/09 BM

FILE PATH:
E:\ZShows_2010\A\Amer College
of Veterinarian Med\Floor Plans

DRAWING NAME:
ACVIM_shell.dwg

FACILITY:
acc

PROJECT NUMBER:
243017

ACCOUNT EXECUTIVE:
M.Burns

SCALED TO FIT PAGE

DISCLAIMER

EVERY EFFORT HAS BEEN MADE TO ENSURE THE ACCURACY OF ALL INFORMATION CONTAINED ON THIS FLOORPLAN. HOWEVER NO WARRANTIES, EITHER EXPRESSED OR IMPLIED ARE MADE WITH RESPECT TO THIS FLOORPLAN. IF THE LOCATION OF BUILDING COLUMNS, UTILITIES OR OTHER ARCHITECTURAL COMPONENTS OF THE FACILITY IS A CONSIDERATION IN THE CONSTRUCTION OR USAGE OF AN EXHIBIT, IT IS THE SOLE RESPONSIBILITY OF THE EXHIBITOR TO PHYSICALLY INSPECT THE FACILITY TO VERIFY ALL DIMENSIONS AND LOCATIONS.

© COPYRIGHT 2007, FREEMAN CO. ALL RIGHTS RESERVED.